

**Fort Irwin Military Communities**  
National Training Center  
PO Box 10594  
Fort Irwin, CA 92310-9521


**Owner**  
California Military Communities, LLC  
5th Street and South Loop Rd  
Fort Irwin, CA 92310  
760.366.9114 FAX: 760.366.9120

**Architects and Planners**  
John F. Torti Architectural Corp.  
TIA  
Tort Gallas and Partners, Inc.  
1300 Spring Street,  
4th Floor  
Silver Spring, MD 20910  
301.586.4800  
www.tortgallas.com

**Civil Engineer**  
Merrell-Johnson Engineering, Inc.  
12138 Industrial Blvd, Ste 200  
Victorville, CA 92355  
760.241.6146


**MEP (Heating)**  
Farr Engineering Company, Inc.  
3019 Erwin Lane, Suite 200  
Miami Creek, CA 94558  
925.632.5055

**Structural**  
L.S. Mason and Associates  
3489 Mc Diablo Blvd.  
Suite B-120  
Laguna, CA 92659  
925.835.8605

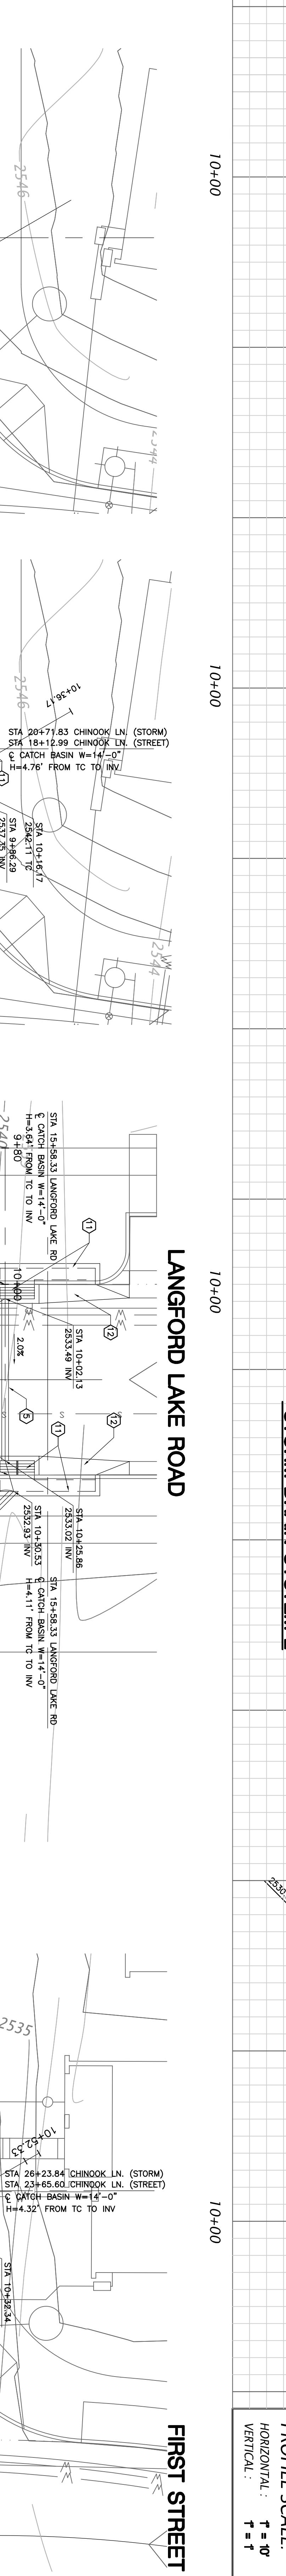

**Merrell-Johnson Engineering, Inc.**  
12138 INDUSTRIAL BLVD. #240  
VICTORVILLE, CALIFORNIA 92395  
(760) 256-9595 (760) 256-9698 (760) 241-1414  
(760) 241-0566 FAX

128 E. FREDRICKS STREET  
BARSTOW, CALIFORNIA 92311  
(760) 256-9595 (760) 256-9698 (760) 256-9418 FAX

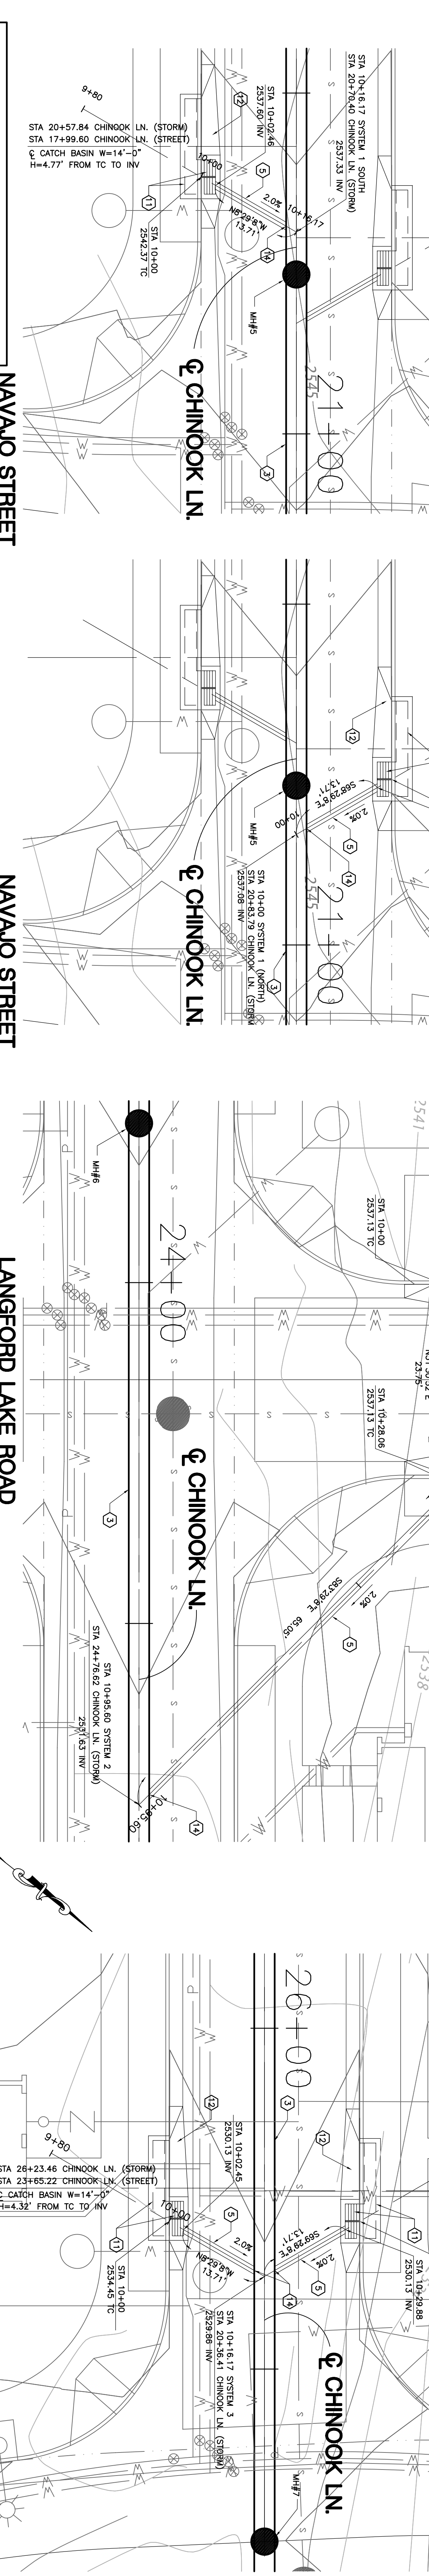

**Key Plan**

**Revisions**

No.	Date	Description
1	02/22/2007	Initial Design

**GENERAL NOTE:**

ALL DIMENSIONS FOR 2006 SPECIFICATIONS FOR PUBLIC WORKS CONSTRUCTION (GREENBOOK) SECTION 301.


